

KEY PLAN


NORTH

GENERAL NOTE

1. DEGREE COLLEGE SITE AREA :- 2.74. A.C (11105.021 SQ.METERS)
2. IMTER COLLEGE SITE AREA :- 1.06 A.C (4296.728 SQ.METERS)
3. HOSTEL SITE AREA :- 0.529 A.C (2142.820 SQ.METERS)
4. OVERALL SITE AREA :- 4.329 A.C (17544.569 SQ.METERS)
5. ALL DIMENSIONS IN METERS

LEGEND :-

- 1. BOUNDARY WALL ———
- 2. ROAD ———
- 3. GATE ———
- 4. BUILDINGS ———
- 5. STAGE ———
- 6. TREES ○
- 7. TOILET ———
- 8. DRAIN ———
- 9. CANTEN ———
- 10. TEMPLE ———

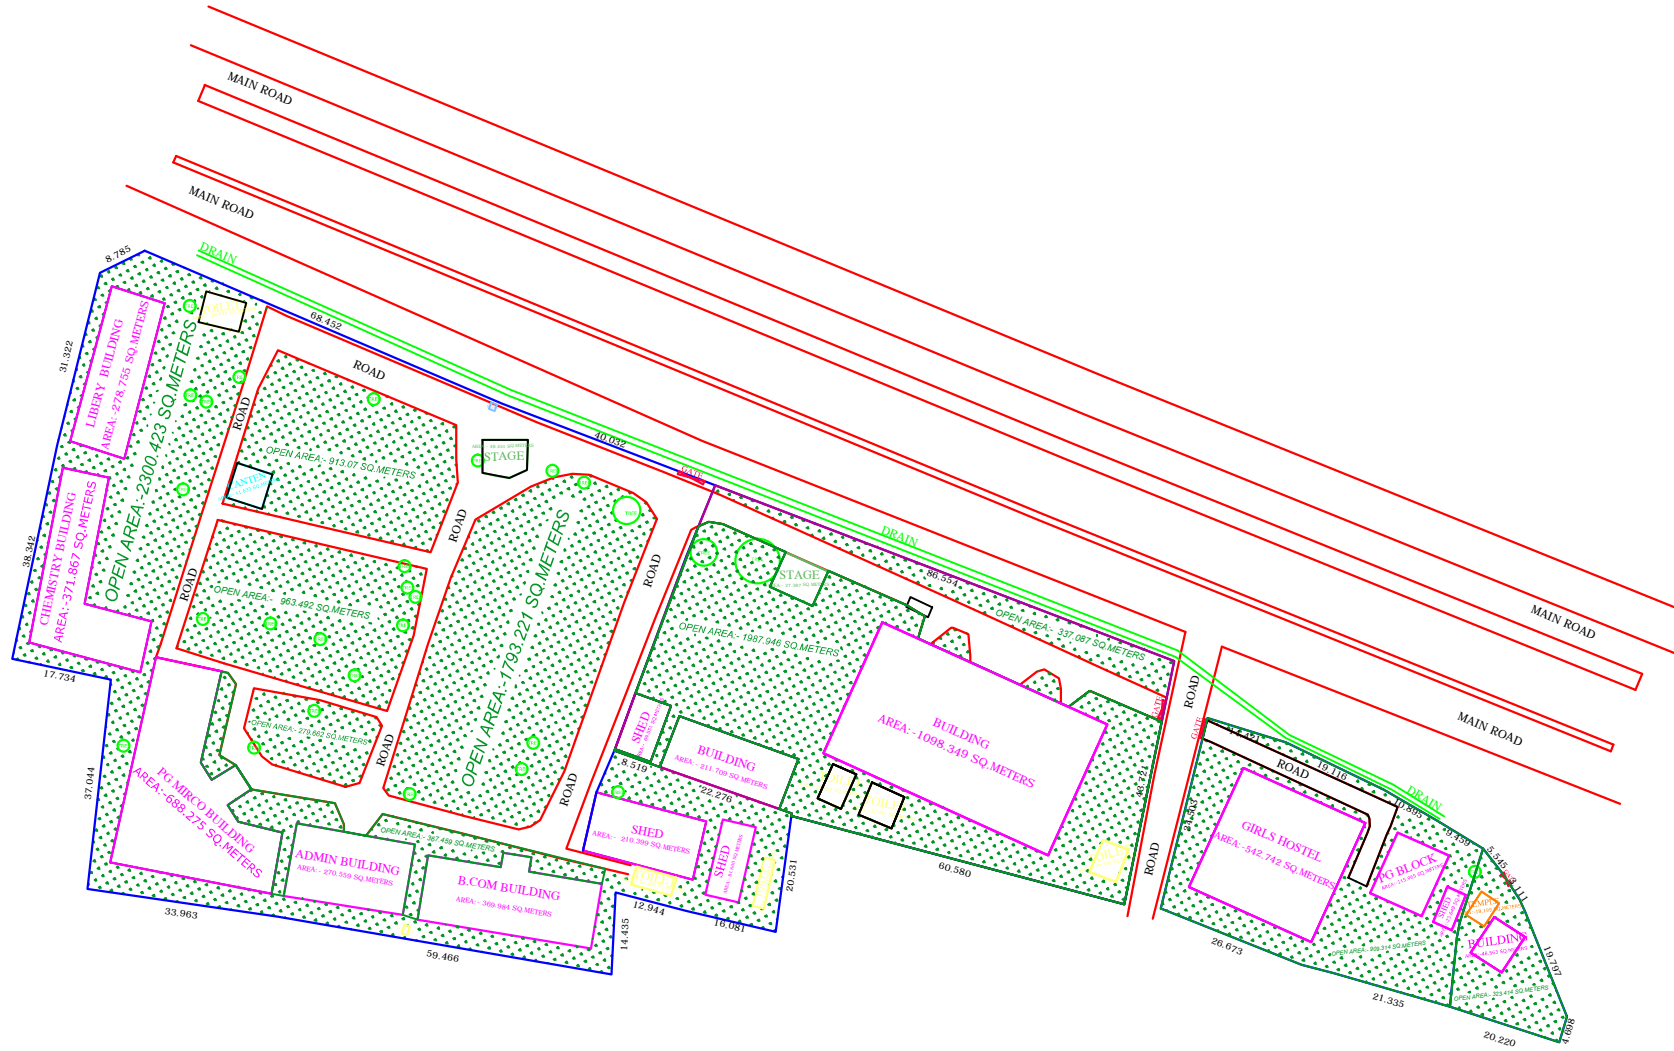

SCALE	DRAWN	CHEKED	APPROVED	DATE
1:100	P.CHAKRADHAR			22-11-2018

Sai Survey Consultants
ENGINEERS & SURVEYORS

10-231, GF-2, Flat No-52, Sai Kanakamahalakshmi Residency, visalakshi nagar, visakhapatnam - 43.
Cell.+91 9492456152, +91 7981118984.
E-mail : saisurveyconsultants@gmail.com

CLIENT : P.G COLLEGE

SITE LOCATION: OLD JAIL ROAD

TITLE:- TOPO SURVEY

PROJECT NO	SHEET NO	REVISION
	1 OF 1	R 0

1. DEGREE COLLEGE SITE AREA:-11105.021 SQ.METERS	1. PG COLLEGE SITE AREA :-2142.820 SQ.METERS
2. OPEN AREA :- 6617.327 SQ.METERS	2. OPEN AREA :-1232.728 SQ.METERS
3. CONSTRUCTION AREA :- 2442.916 SQ.METERS	3. CONSTRUCTION AREA :- 749.118 SQ.METERS
4. ROAD AREA :- 2044.778 SQ.METERS	4. ROAD AREA :- 160.978 SQ.METERS
1. INTER COLLEGE SITE AREA :- 4296.728 SQ.METERS	
2. OPEN AREA :- 2325.057 SQ.METERS	
3. CONSTRUCTION AREA :- 1504.336 SQ.METERS	
4. ROAD AREA :- 467.354 SQ.METERS	